


EAZYDECK SYSTEM - Typical Installation Detail (with gal. RHS 50mm x 25mm batten)

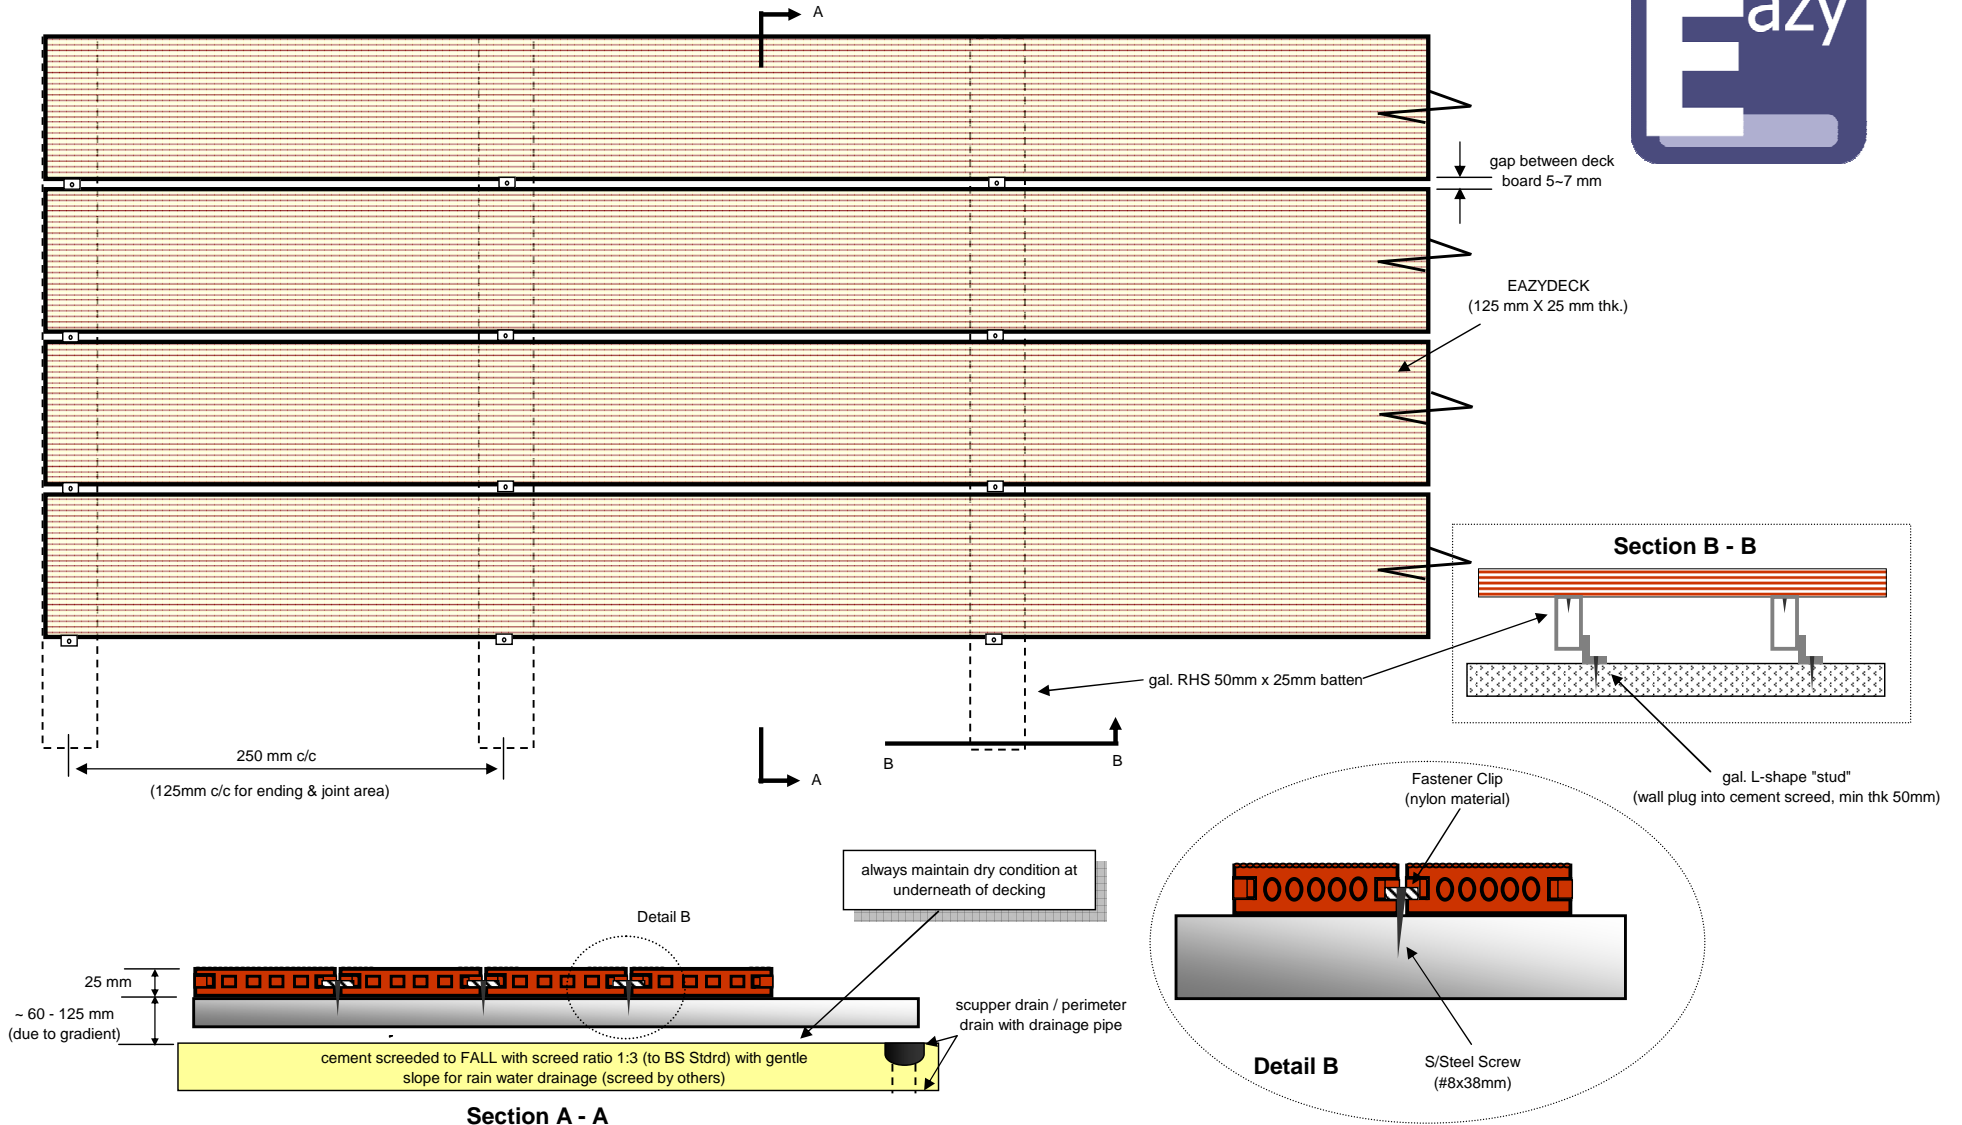

* Above illustration only serve as a brief understanding on the installation concept, not for construction purposes. More details i.e. edge finishes, type of coating (on the deck board, if any), e.t.c. to be finalised, as according to clients' requirements & site condition. **BY EAZYWood**